

**LEGEND**




Optional 300mm Side Setback to nominated boundary only



Mandatory Minimum Side Setback 1.5m



Proposed Driveway Crossover Location (width 3.5m)

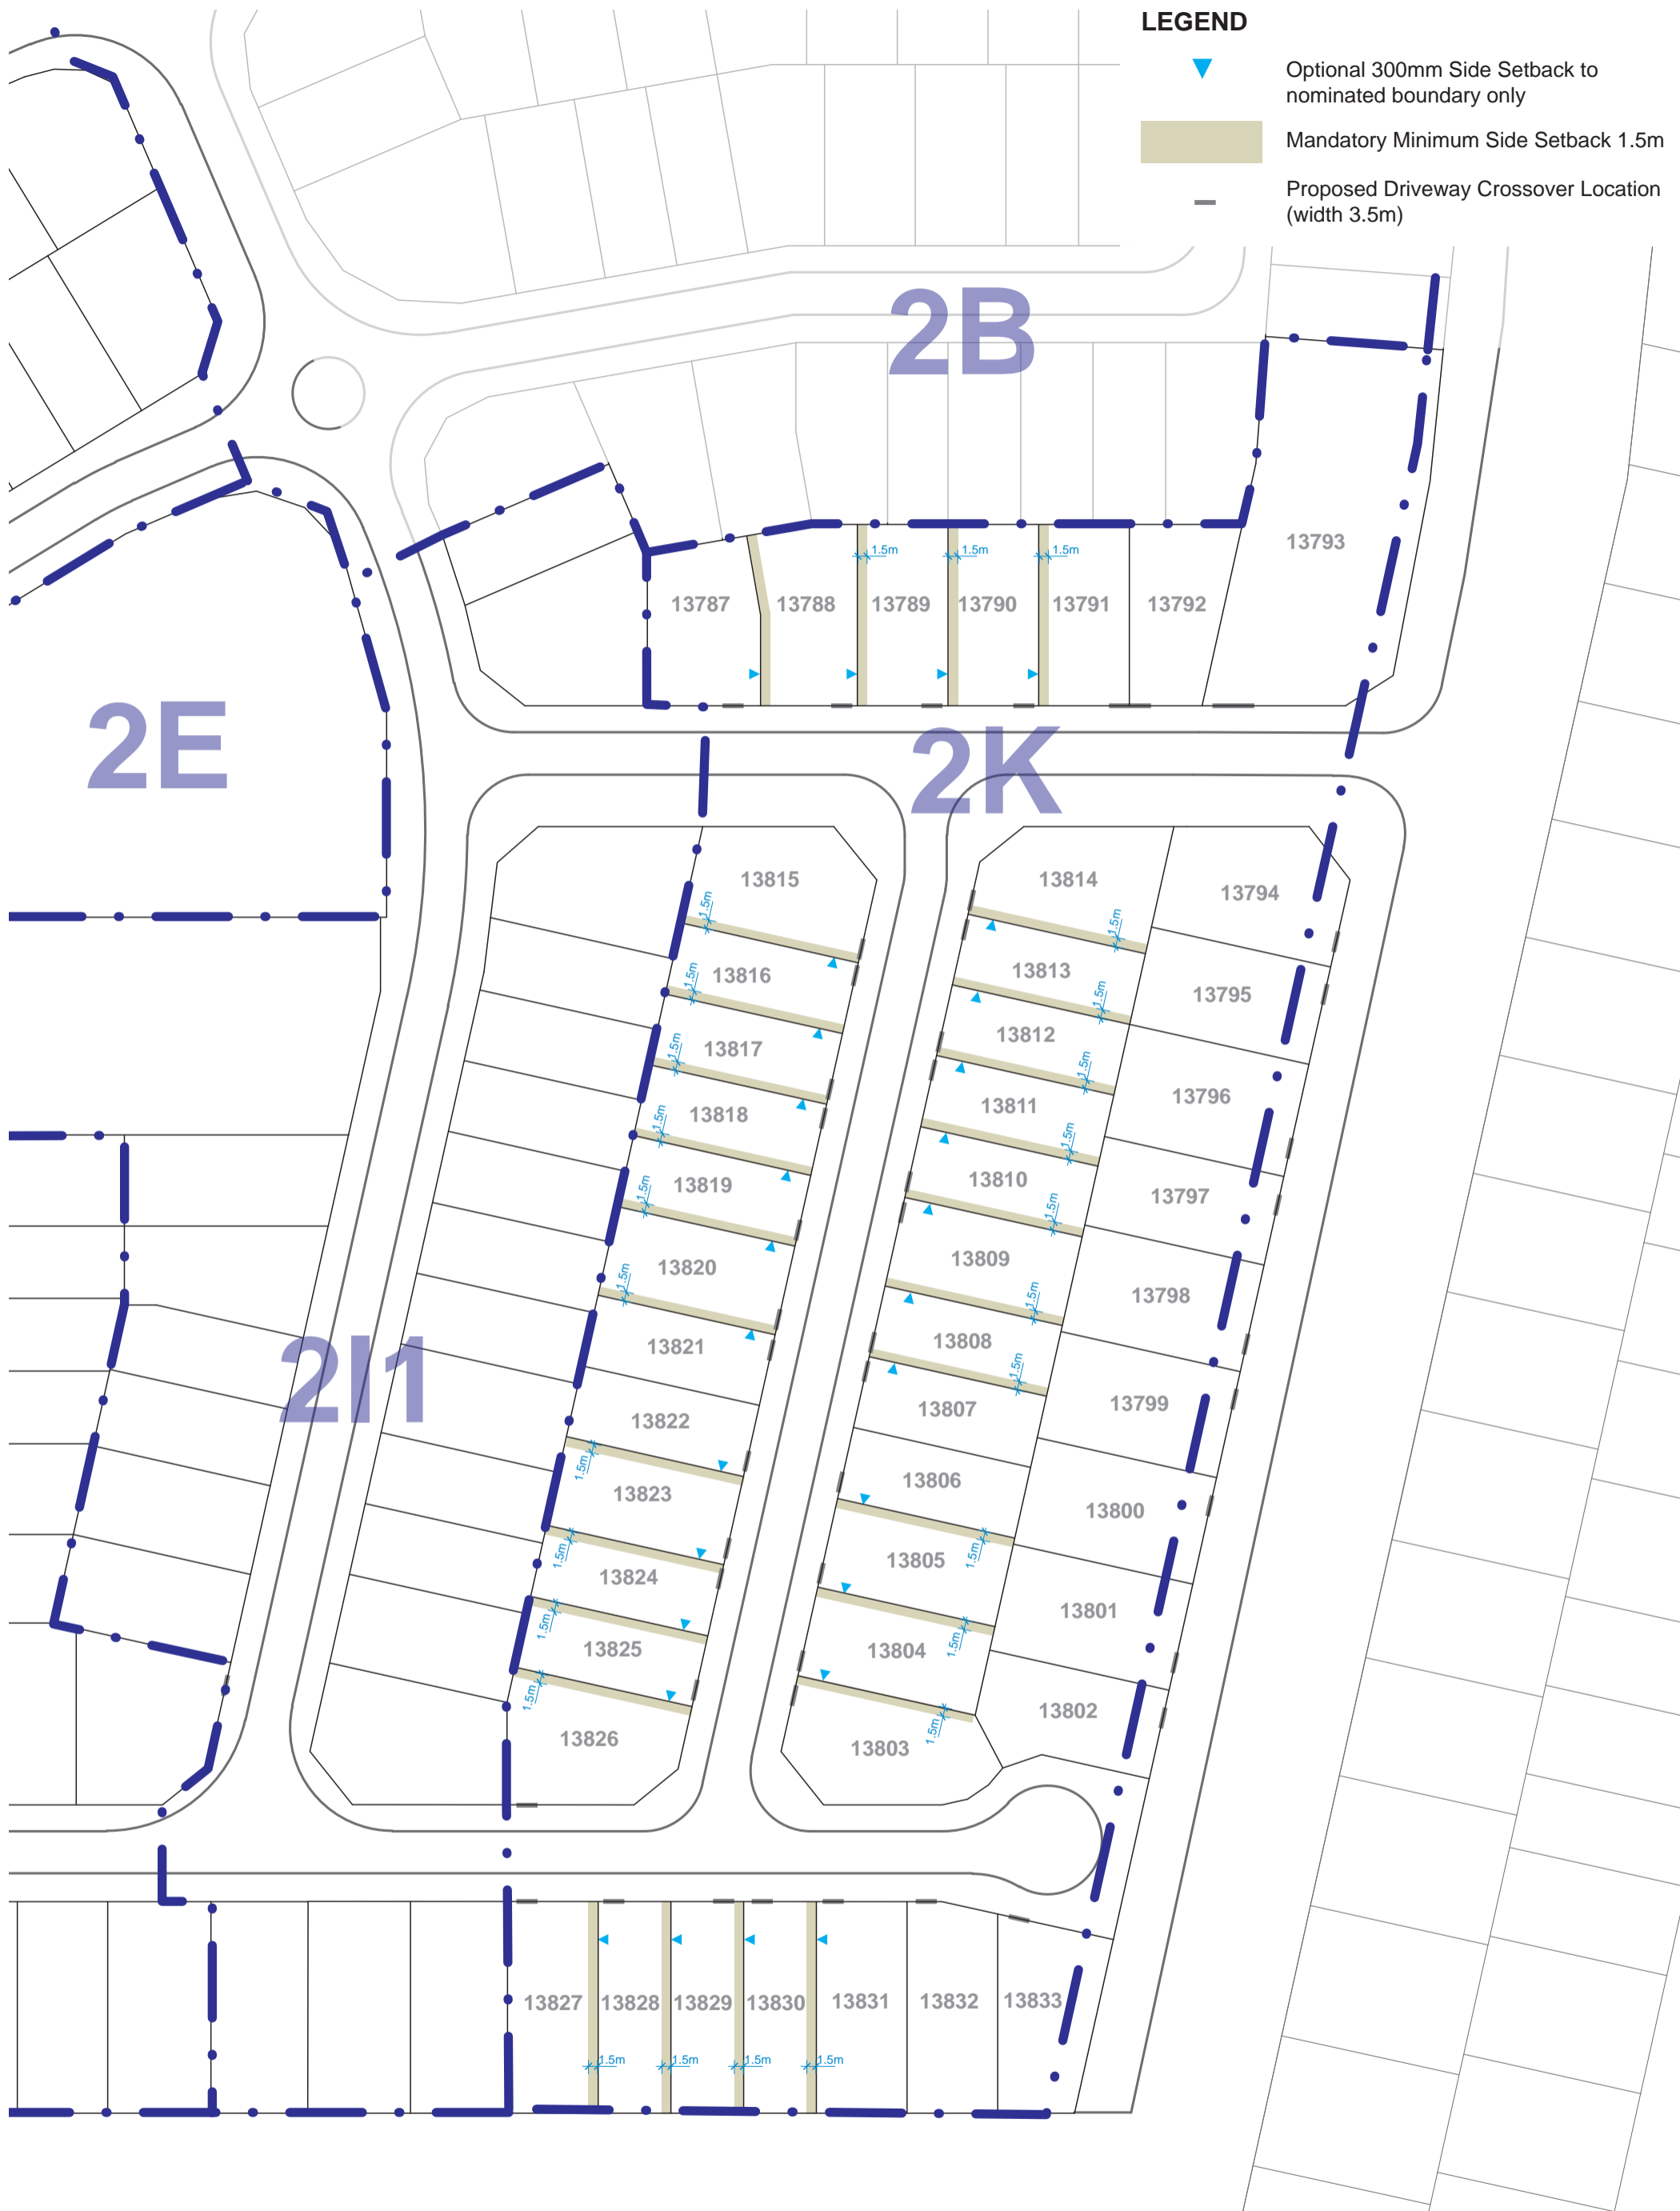

**Building Side Setback Plan - Stage 2K**  
Zuccoli Stage 2C-2J, Palmerston N.T.

Project Manager: AH Date: 12 Feb 2025  
 Drawn: OP Scale: NTS @ A3  
 Checked: GW Drawing No. 714-030 Zuccoli Stage 2c Bldg Env--indd

**element.**

Level 18, 191 St Georges Terrace, Perth Western Australia 6000.  
 PO Box 7375 Cloisters Square, Perth Western Australia 6850  
 T. +61 8 9289 8300 | E. hello@elementwa.com.au elementwa.com.au