


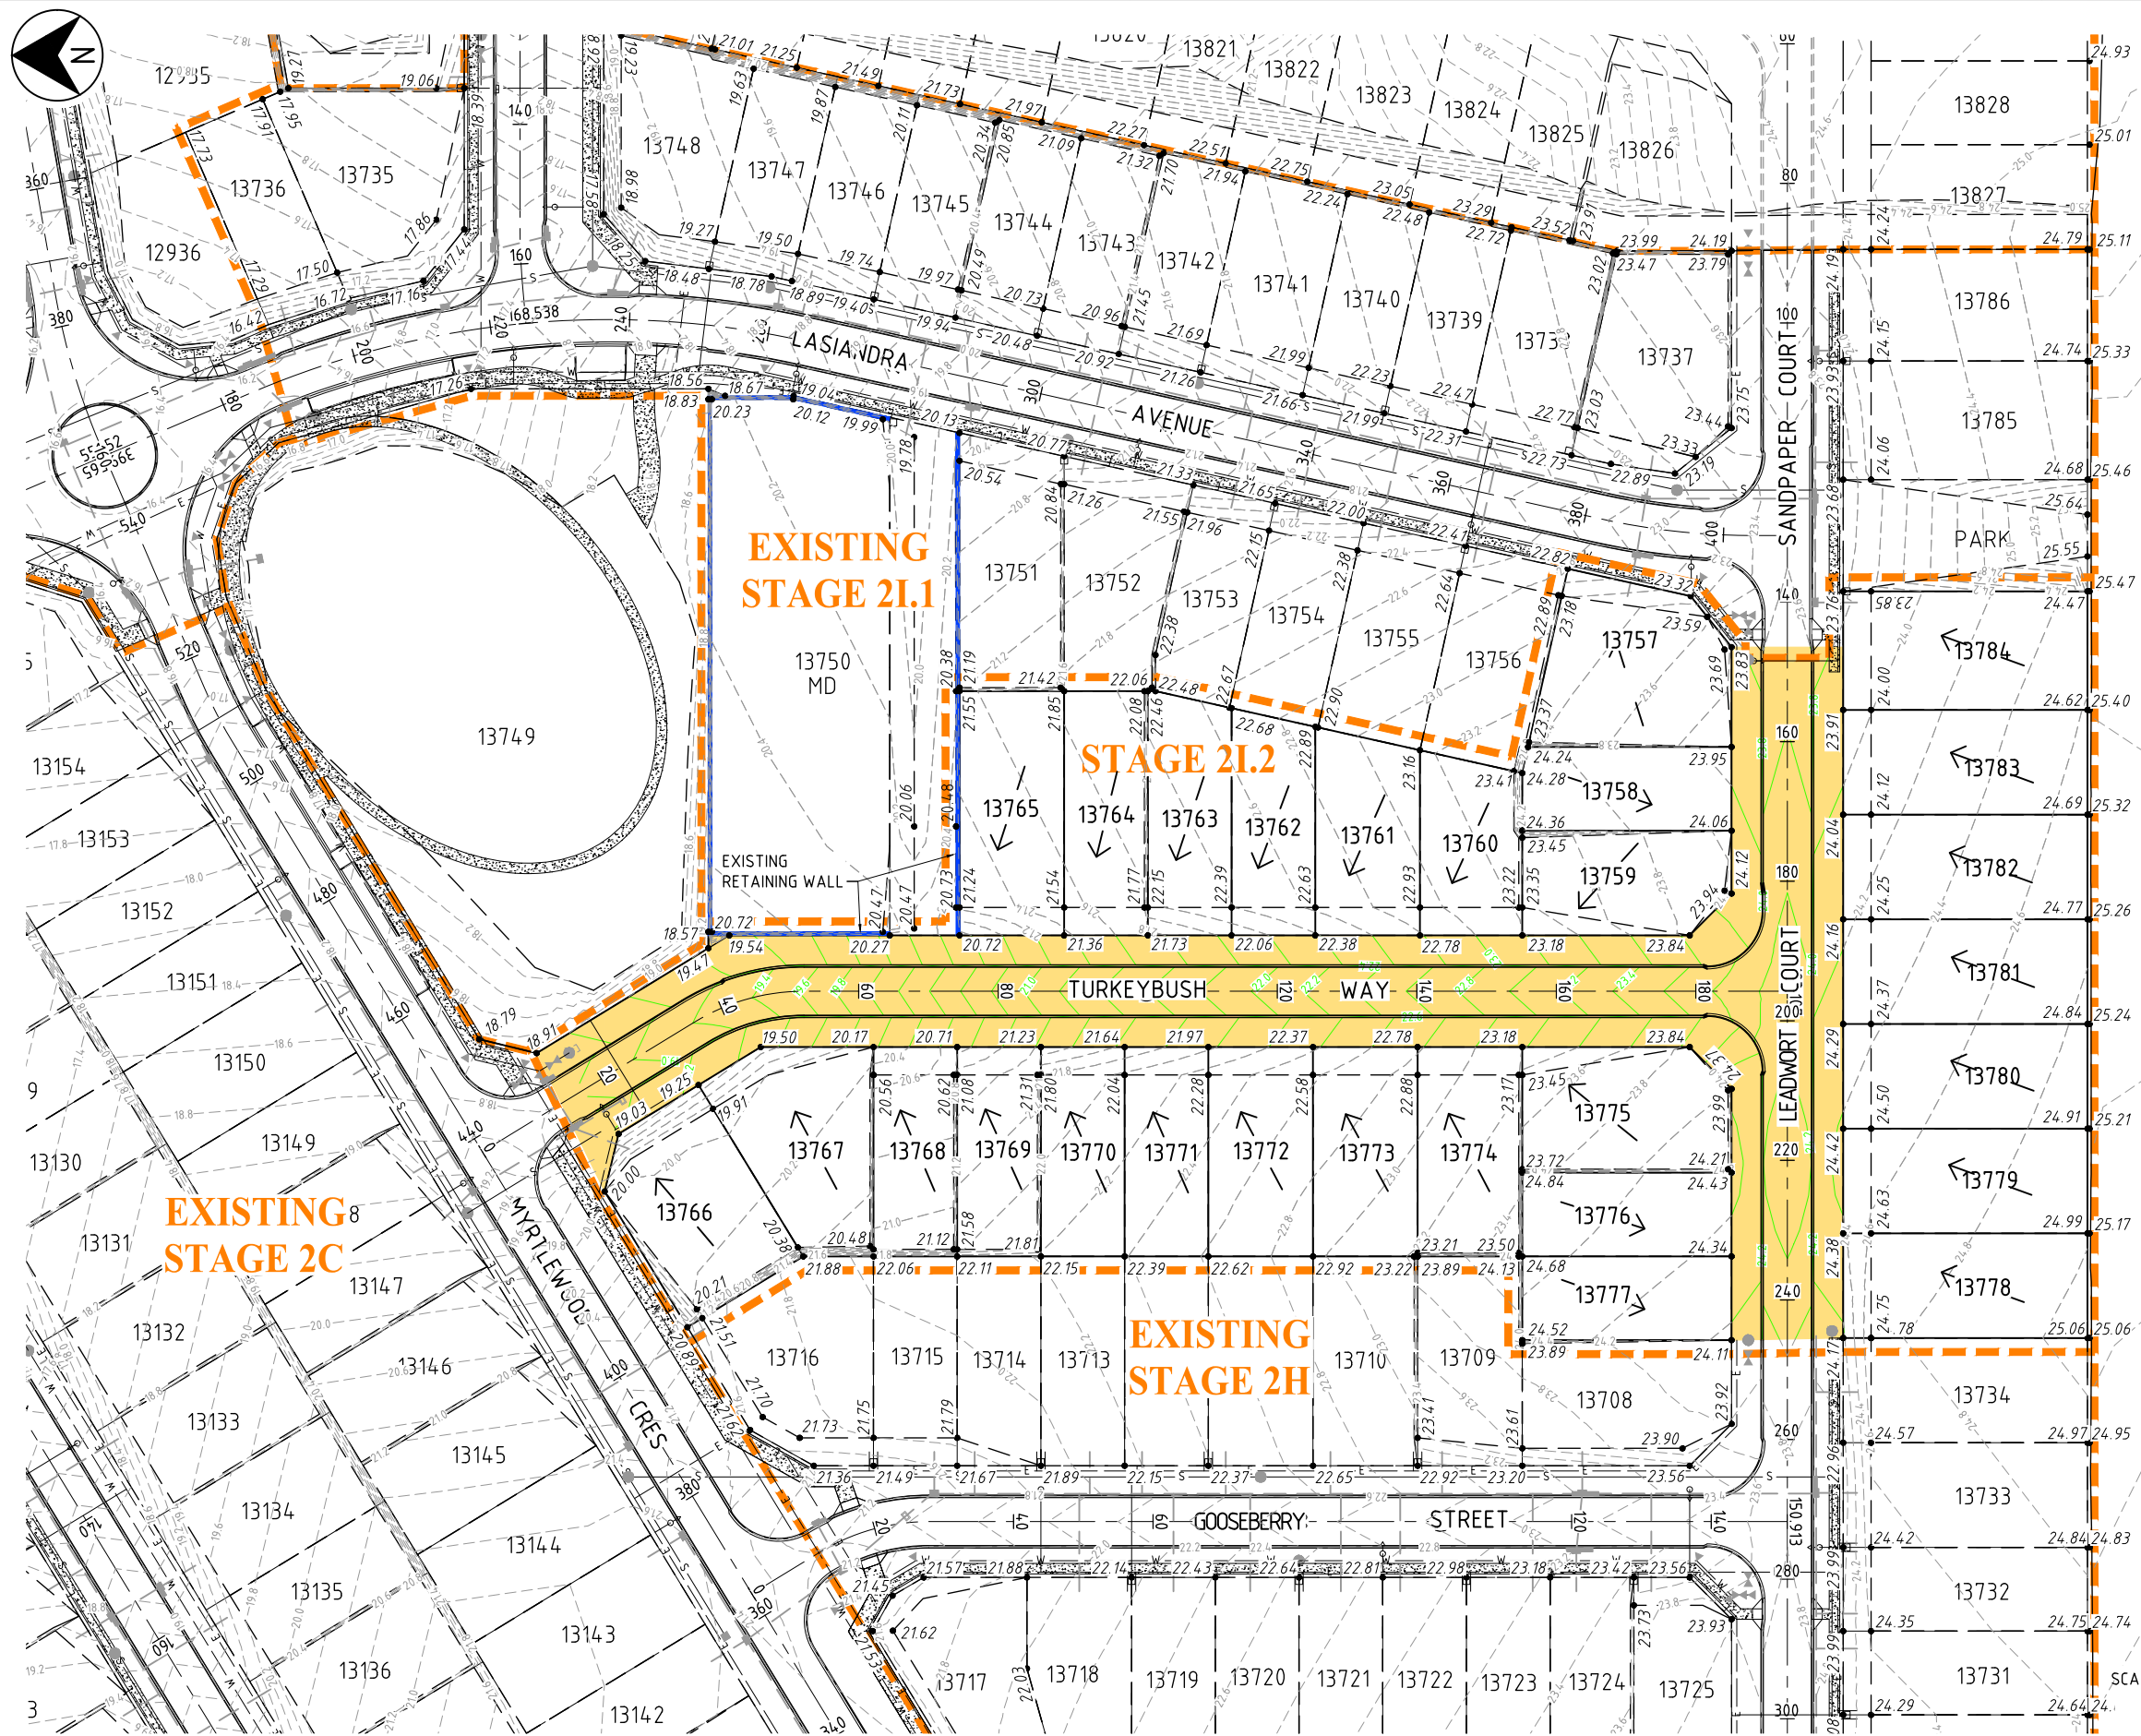

- ## LEGEND
- | | |
|---|--|
|  | AREAS OF FILL |
|  18.70 | FINISHED SURFACE LEVEL |
|  18.68 | NATURAL SURFACE LEVEL |
|  — | FALL OF LOTS |
|  | EXISTING RETAINING WALL |
|  20.2 | DESIGN SURFACE CONTOURS
(0.2m INTERVAL) |
|  17.0 | EXISTING SURFACE CONTOURS
(0.2m INTERVAL) |
|  D | EXISTING STORMWATER DRAINAGE |
|  E | EXISTING ELECTRICAL |
|  S | EXISTING SEWERAGE |
|  W | EXISTING WATER |


WARNING
BWARE OF SERVICES
 The locations of all existing services are approximate only and their exact position should be proven on site. No guarantee is given that all existing services are shown.

PERMISSION TO USE FOR CONSTRUCTION PURPOSES
ROADWORKS AND STORMWATER DRAINAGE.

SIGNED Michael Staunton DATE 16.03.21

DIRECTOR OF CITY GROWTH AND OPERATIONS
CITY OF PALMERSTON

This permission to use is given on the basis that the Developer and/or Consultant is not absolved from full responsibility for the correctness and accuracy of the design and/or documents associated. This permission is valid for a period of two years from the date of signed approval.

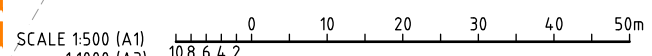

FOR CONSTRUCTION

0	26.05.21	TAB	PE	RK	ISSUED FOR CONSTRUCTION	
REV	DATE	DRAWN	REVD	APPD	REVISION	



CLIENT		TERRITORY LIFE	
PROJECT		MITCHELL CREEK GREEN STAGE 21.2	
DRAWN TAB	DRAWING CHECK PE	REVIEWED P.ELIZONDO	APPROVED R.KRAKE
DESIGNED TAB	DESIGN REVIEW RK	DATE 19.01.21	DATE 19.01.21

TITLE			
BULK EARTHWORKS PLAN			
SCALE	DRAWING No		REV
AS SHOWN	IW178402-00-CI-DRG-0109		0