

- LEGEND**
- STORMWATER DRAINAGE
 - WATER RETICULATION
 - SEWERAGE
 - ELECTRICAL
 - DRIVEWAY LOCATION
 - W/S WATER OVER SEWER
 - W/D WATER OVER DRAINAGE
 - W/E WATER OVER ELECTRICAL
 - S/D SEWER OVER DRAINAGE
 - D/S DRAINAGE OVER SEWER
 - E/D ELECTRICAL OVER DRAINAGE
 - E/S ELECTRICAL OVER SEWER
 - D/W DRAINAGE OVER WATER
 - D/E DRAINAGE OVER ELECTRICAL


NOTES

- REFER DRAINAGE AND SEWER LONGITUDINAL SECTIONS FOR FURTHER DETAILS OF SERVICE CROSSINGS.

WARNING
BEWARE OF SERVICES
 The locations of all existing services are approximate only and their exact position should be proven on site. No guarantee is given that all existing services are shown.

PERMISSION TO USE FOR CONSTRUCTION PURPOSES ONLY
 SIGNED Raza Malik DATE 05.01.21
 ON BEHALF OF WATER SERVICES FOR THE INCORPORATION INTO POWER AND WATER CORPORATION'S NETWORK.
 This permission to Use this Approved Design is given on the basis that the developer and/or Consultant is not absolved from full responsibility for the correctness and accuracy of the design and/or documents so associated.
 This drawing is valid for 2 years from the date of signing.

PERMISSION TO USE FOR CONSTRUCTION PURPOSES ROADWORKS AND STORMWATER DRAINAGE.
 SIGNED Michael Staunton DATE 16.03.21
 DIRECTOR OF CITY GROWTH AND OPERATIONS
 CITY OF PALMERSTON
 This permission to use is given on the basis that the Developer and/or Consultant is not absolved from full responsibility for the correctness and accuracy of the design and/or documents associated. This permission is valid for a period of two years from the date of signed approval.

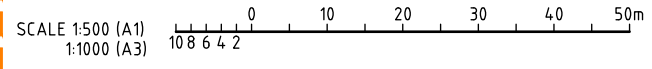

FOR CONSTRUCTION

REV	DATE	DRAWN	REV'D	APPD	REVISION
0	26.05.21	TAB	PE	RK	ISSUED FOR CONSTRUCTION



CLIENT TERRITORY LIFE	
PROJECT MITCHELL CREEK GREEN STAGE 2I.2	
DRAWN TAB	DRAWING CHECK PE
DESIGNED TAB	DESIGN REVIEW RK
REVIEWED P.ELIZONDO	APPROVED R.KRAKE
DATE 19.01.21	DATE 19.01.21

TITLE MASTER SERVICES PLAN			
SCALE AS SHOWN	DRAWING No IW178402-00-CI-DRG-0123	POWER WATER CORP. No B20-18111	REV 0

DATE: 25.05.2021 10:17:43 PM
 LOGIN NAME: Local\proj\cswise\jacobs_anc_lei\q449094\17178402-0000-CI-DRG-0123.dwg
 LOCATION: C:\Users\stourby\AppData\Local\proj\cswise\jacobs_anc_lei\q449094\17178402-0000-CI-DRG-0123.dwg