

LEGEND




Optional 300mm Side Setback to nominated boundary only



Mandatory Minimum Side Setback 1.5m



Proposed Driveway Crossover Location (width 3.5m)

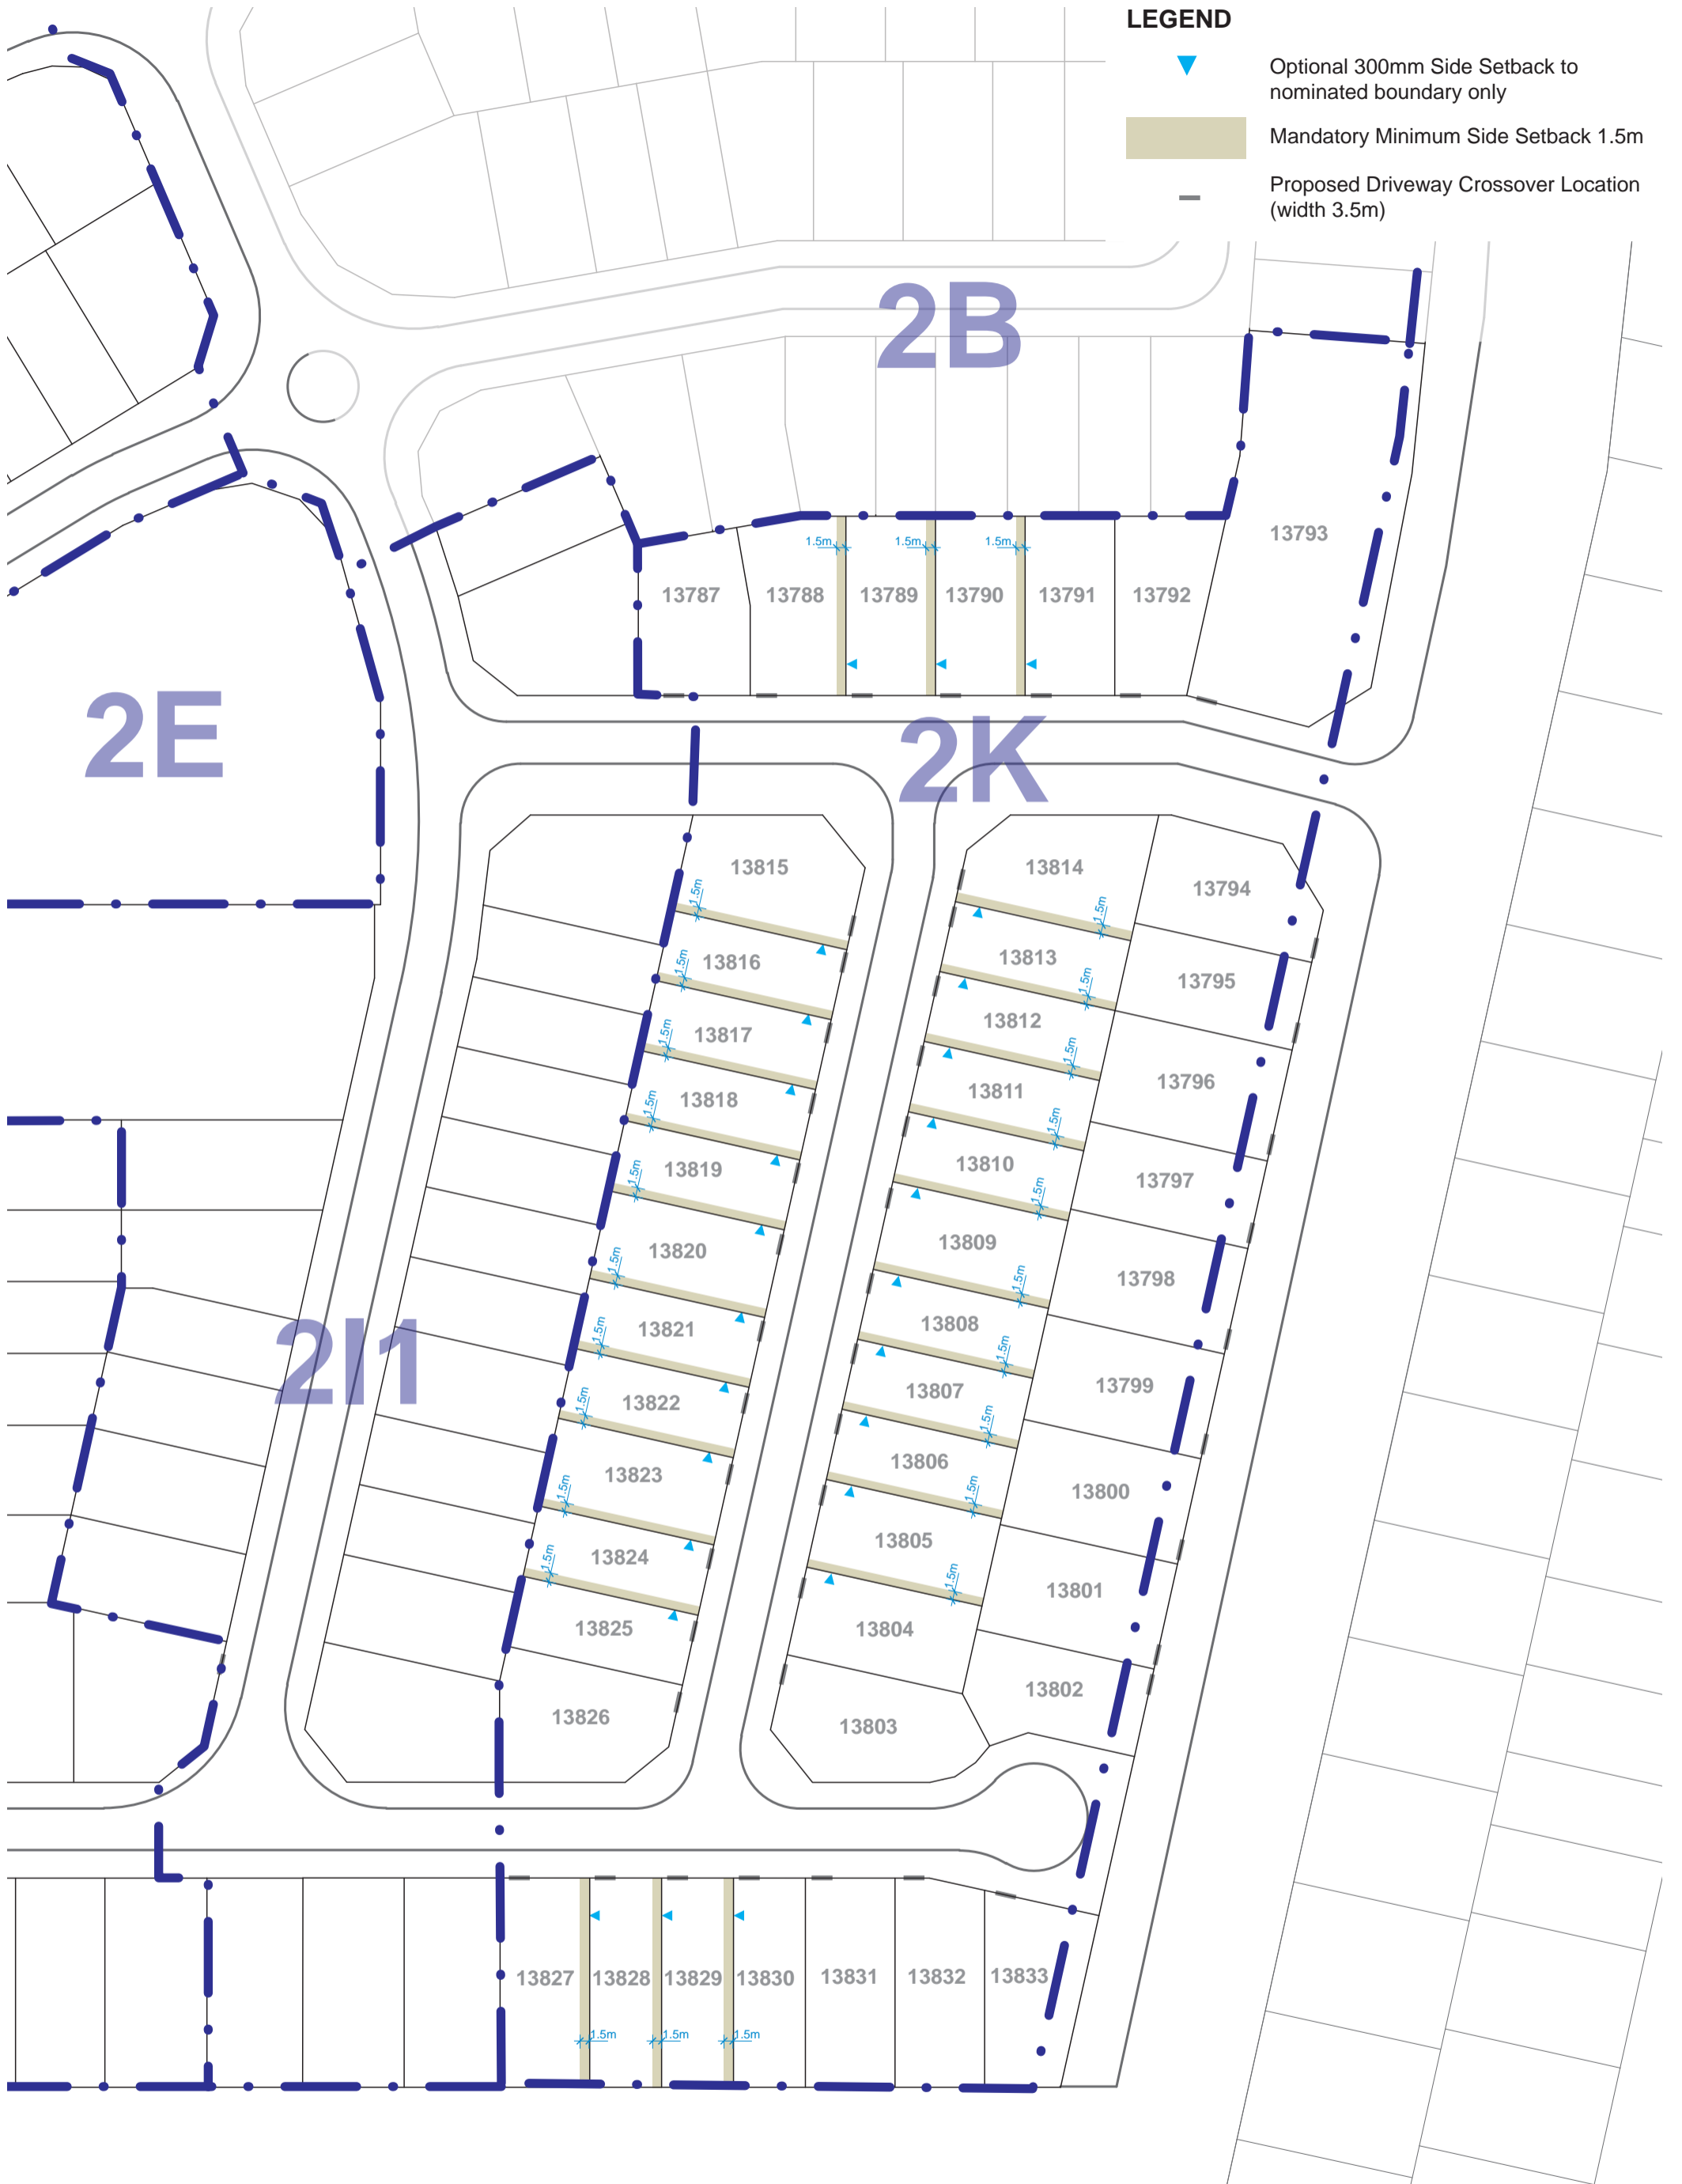

Building Side Setback Plan - Stage 2K
Zuccoli Stage 2C-2J, Palmerston N.T.

Project Manager: AH Date: 9 Nov 2022
 Drawn: OP Scale: NTS @ A3
 Checked: GW Drawing No. 714-030 Zuccoli Stage 2c Bldg Env--.indd

element.

Level 18, 191 St Georges Terrace, Perth Western Australia 6000.
 PO Box 7375 Cloisters Square, Perth Western Australia 6850
 T. +61 8 9289 8300 | E. hello@elementwa.com.au elementwa.com.au