


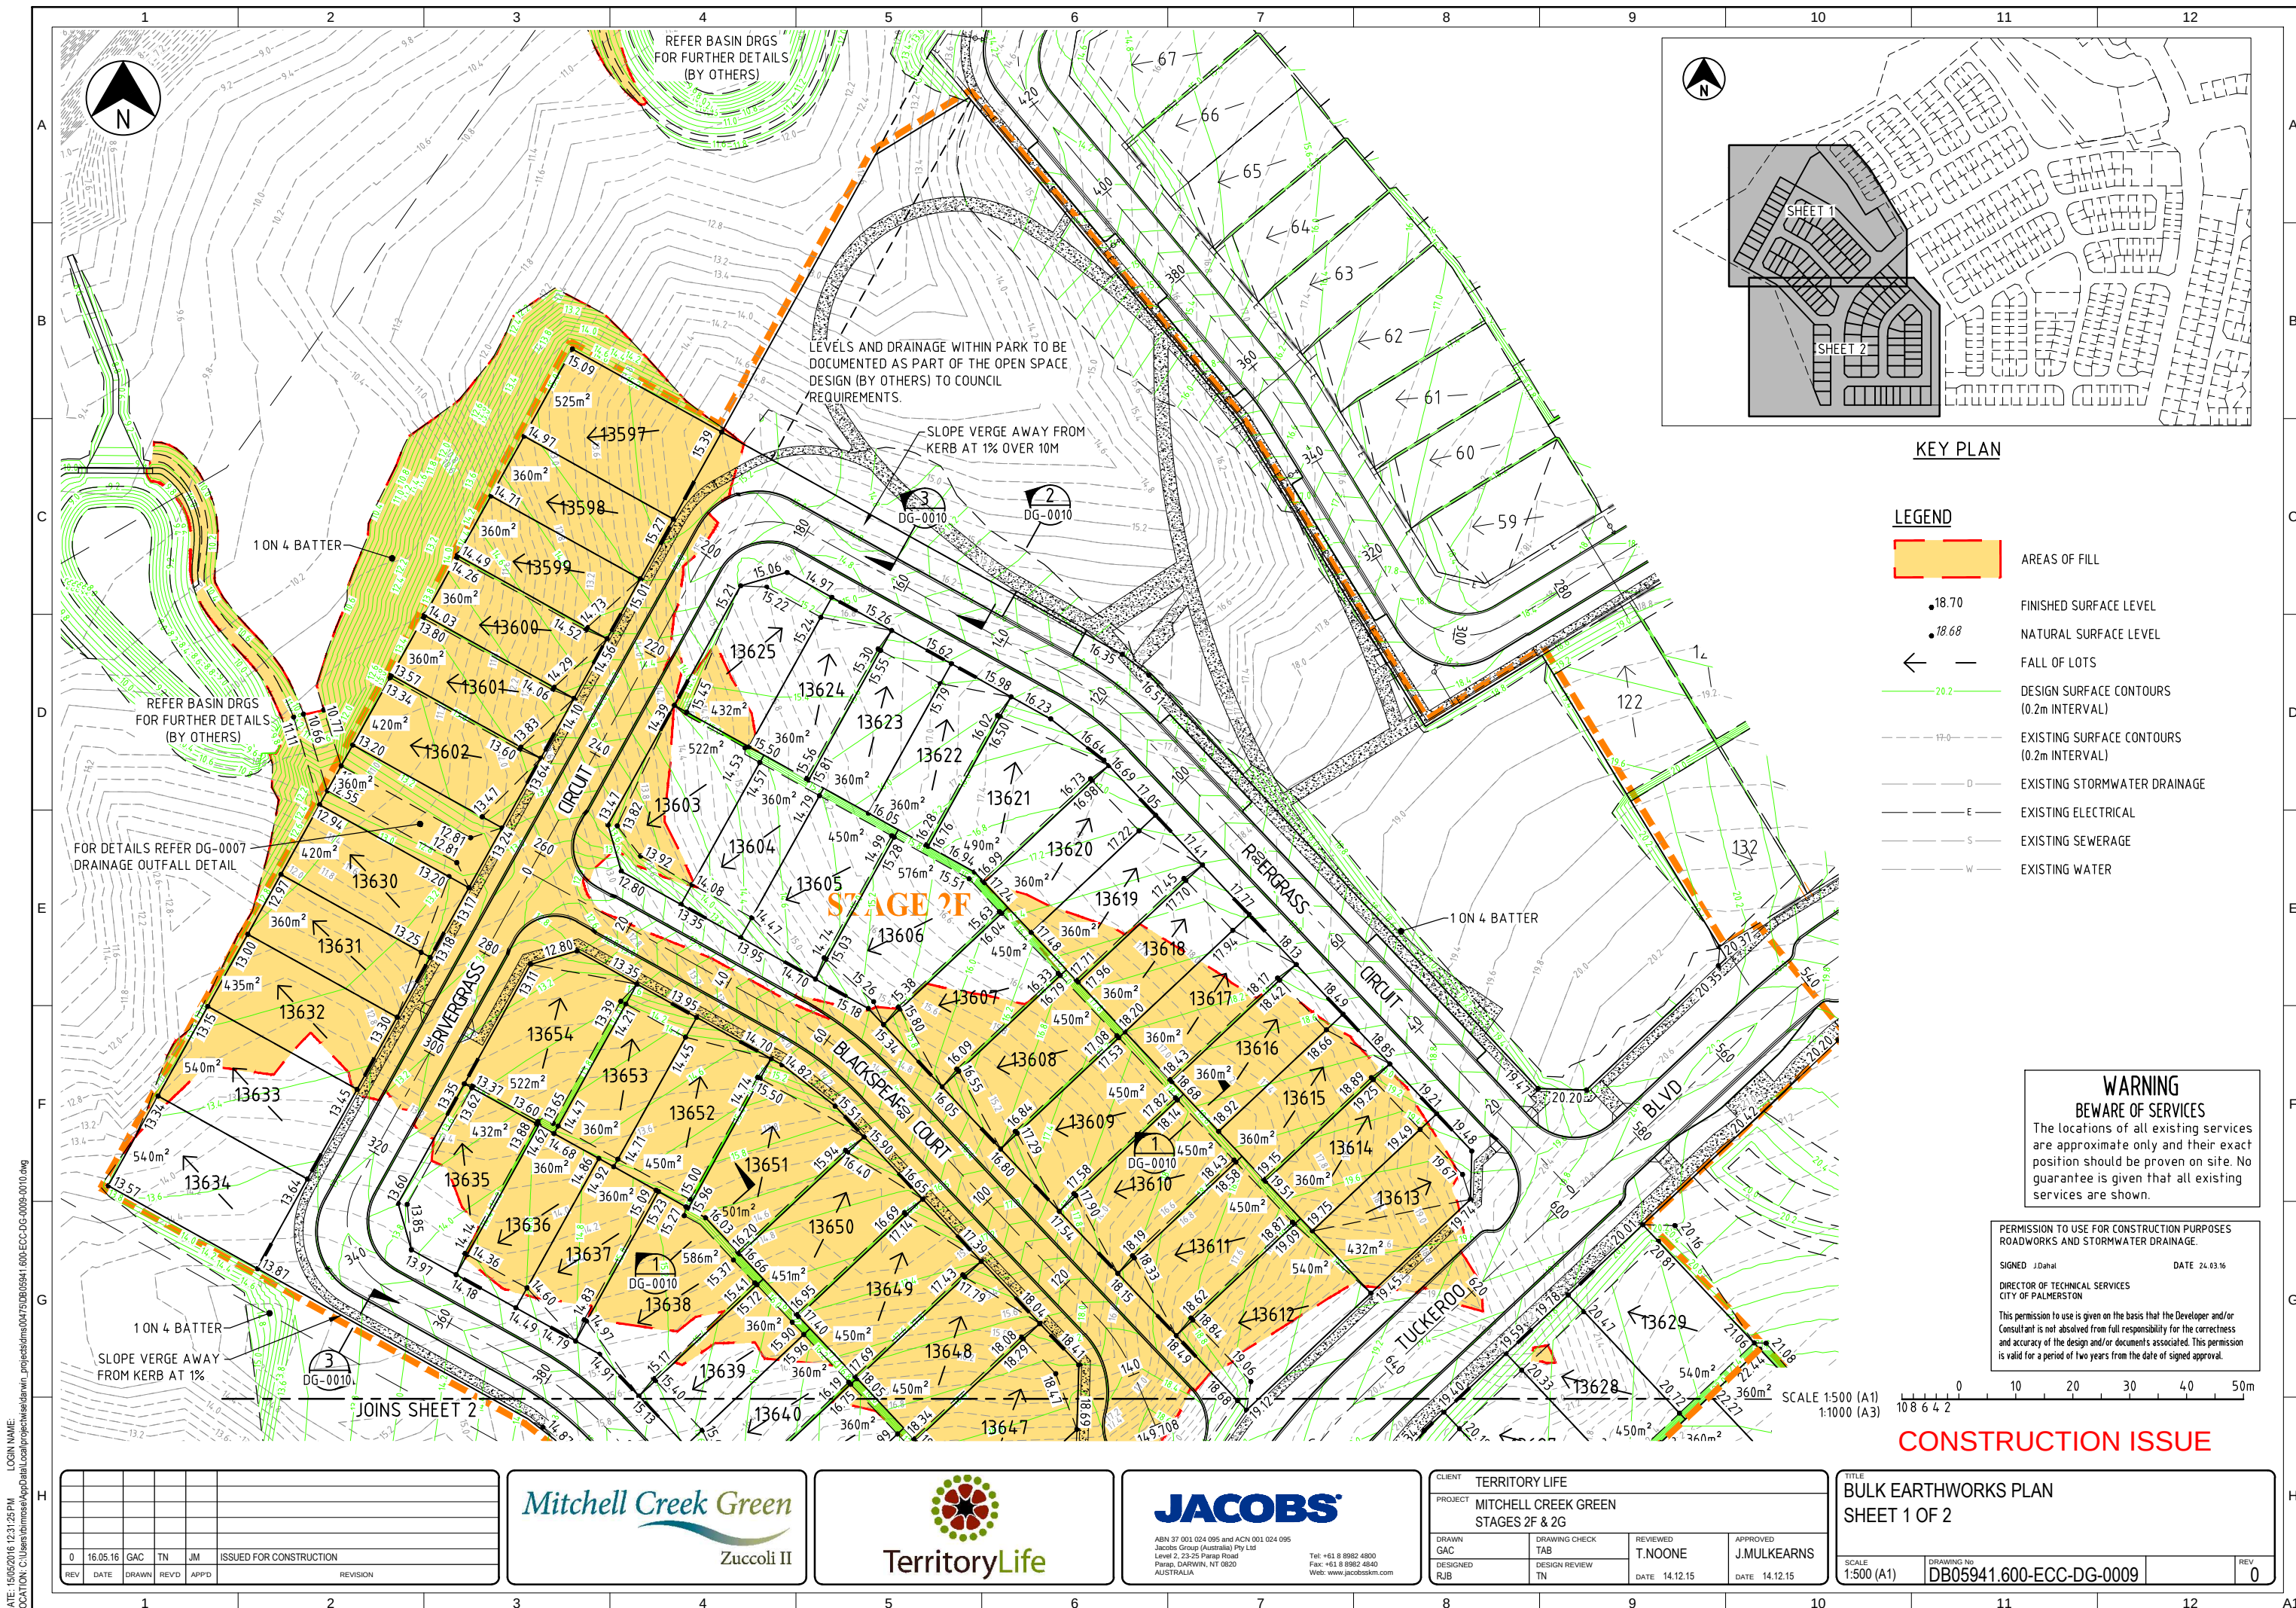

DATE: 15/05/2016 12:31:25 PM
LOCATION: C:\Users\jdm\OneDrive\Documents\Projects\1600-ECC-DG-0009-0010.dwg
LOGIN NAME: jdm

0	16.05.16	GAC	TN	JM	ISSUED FOR CONSTRUCTION
REV	DATE	DRAWN	REV'D	APP'D	REVISION

Mitchell Creek Green

Zuccoli II





TerritoryLife

JACOBS

ABN 37 001 024 095 and ACN 001 024 095
Jacobs Group (Australia) Pty Ltd
Level 2, 23-25 Parap Road
Parap, DARWIN, NT 0820
AUSTRALIA
Tel: +61 8 8982 4800
Fax: +61 8 8982 4840
Web: www.jacobsgroup.com

CLIENT	TERRITORY LIFE
PROJECT	MITCHELL CREEK GREEN STAGES 2F & 2G
DRAWN	GAC
DESIGNED	RJB
DRAWING CHECK	TAB
DESIGN REVIEW	TN
REVIEWED	T.NOONE
DATE	14.12.15
APPROVED	J.MULKEARNS
DATE	14.12.15

TITLE	BULK EARTHWORKS PLAN SHEET 1 OF 2
SCALE	1:500 (A1)
DRAWING No	DB05941.600-ECC-DG-0009
REV	0

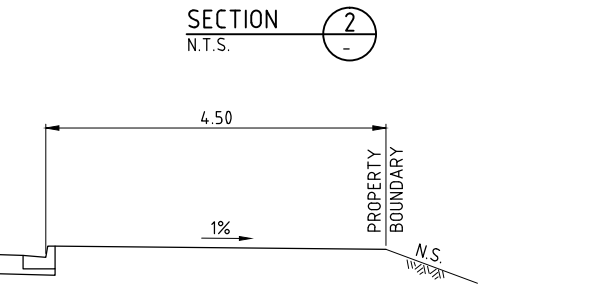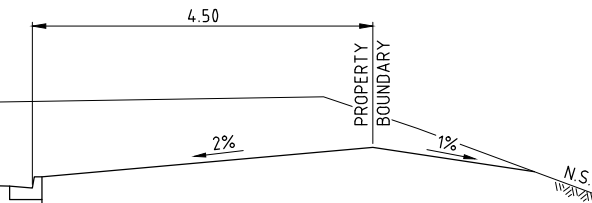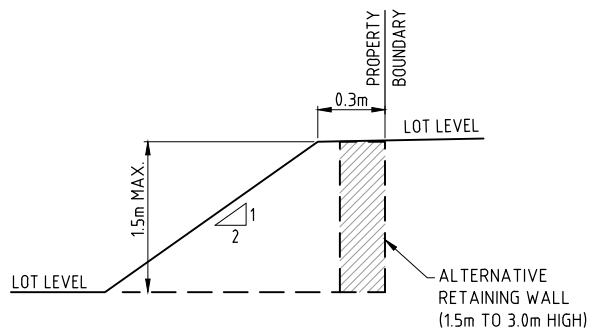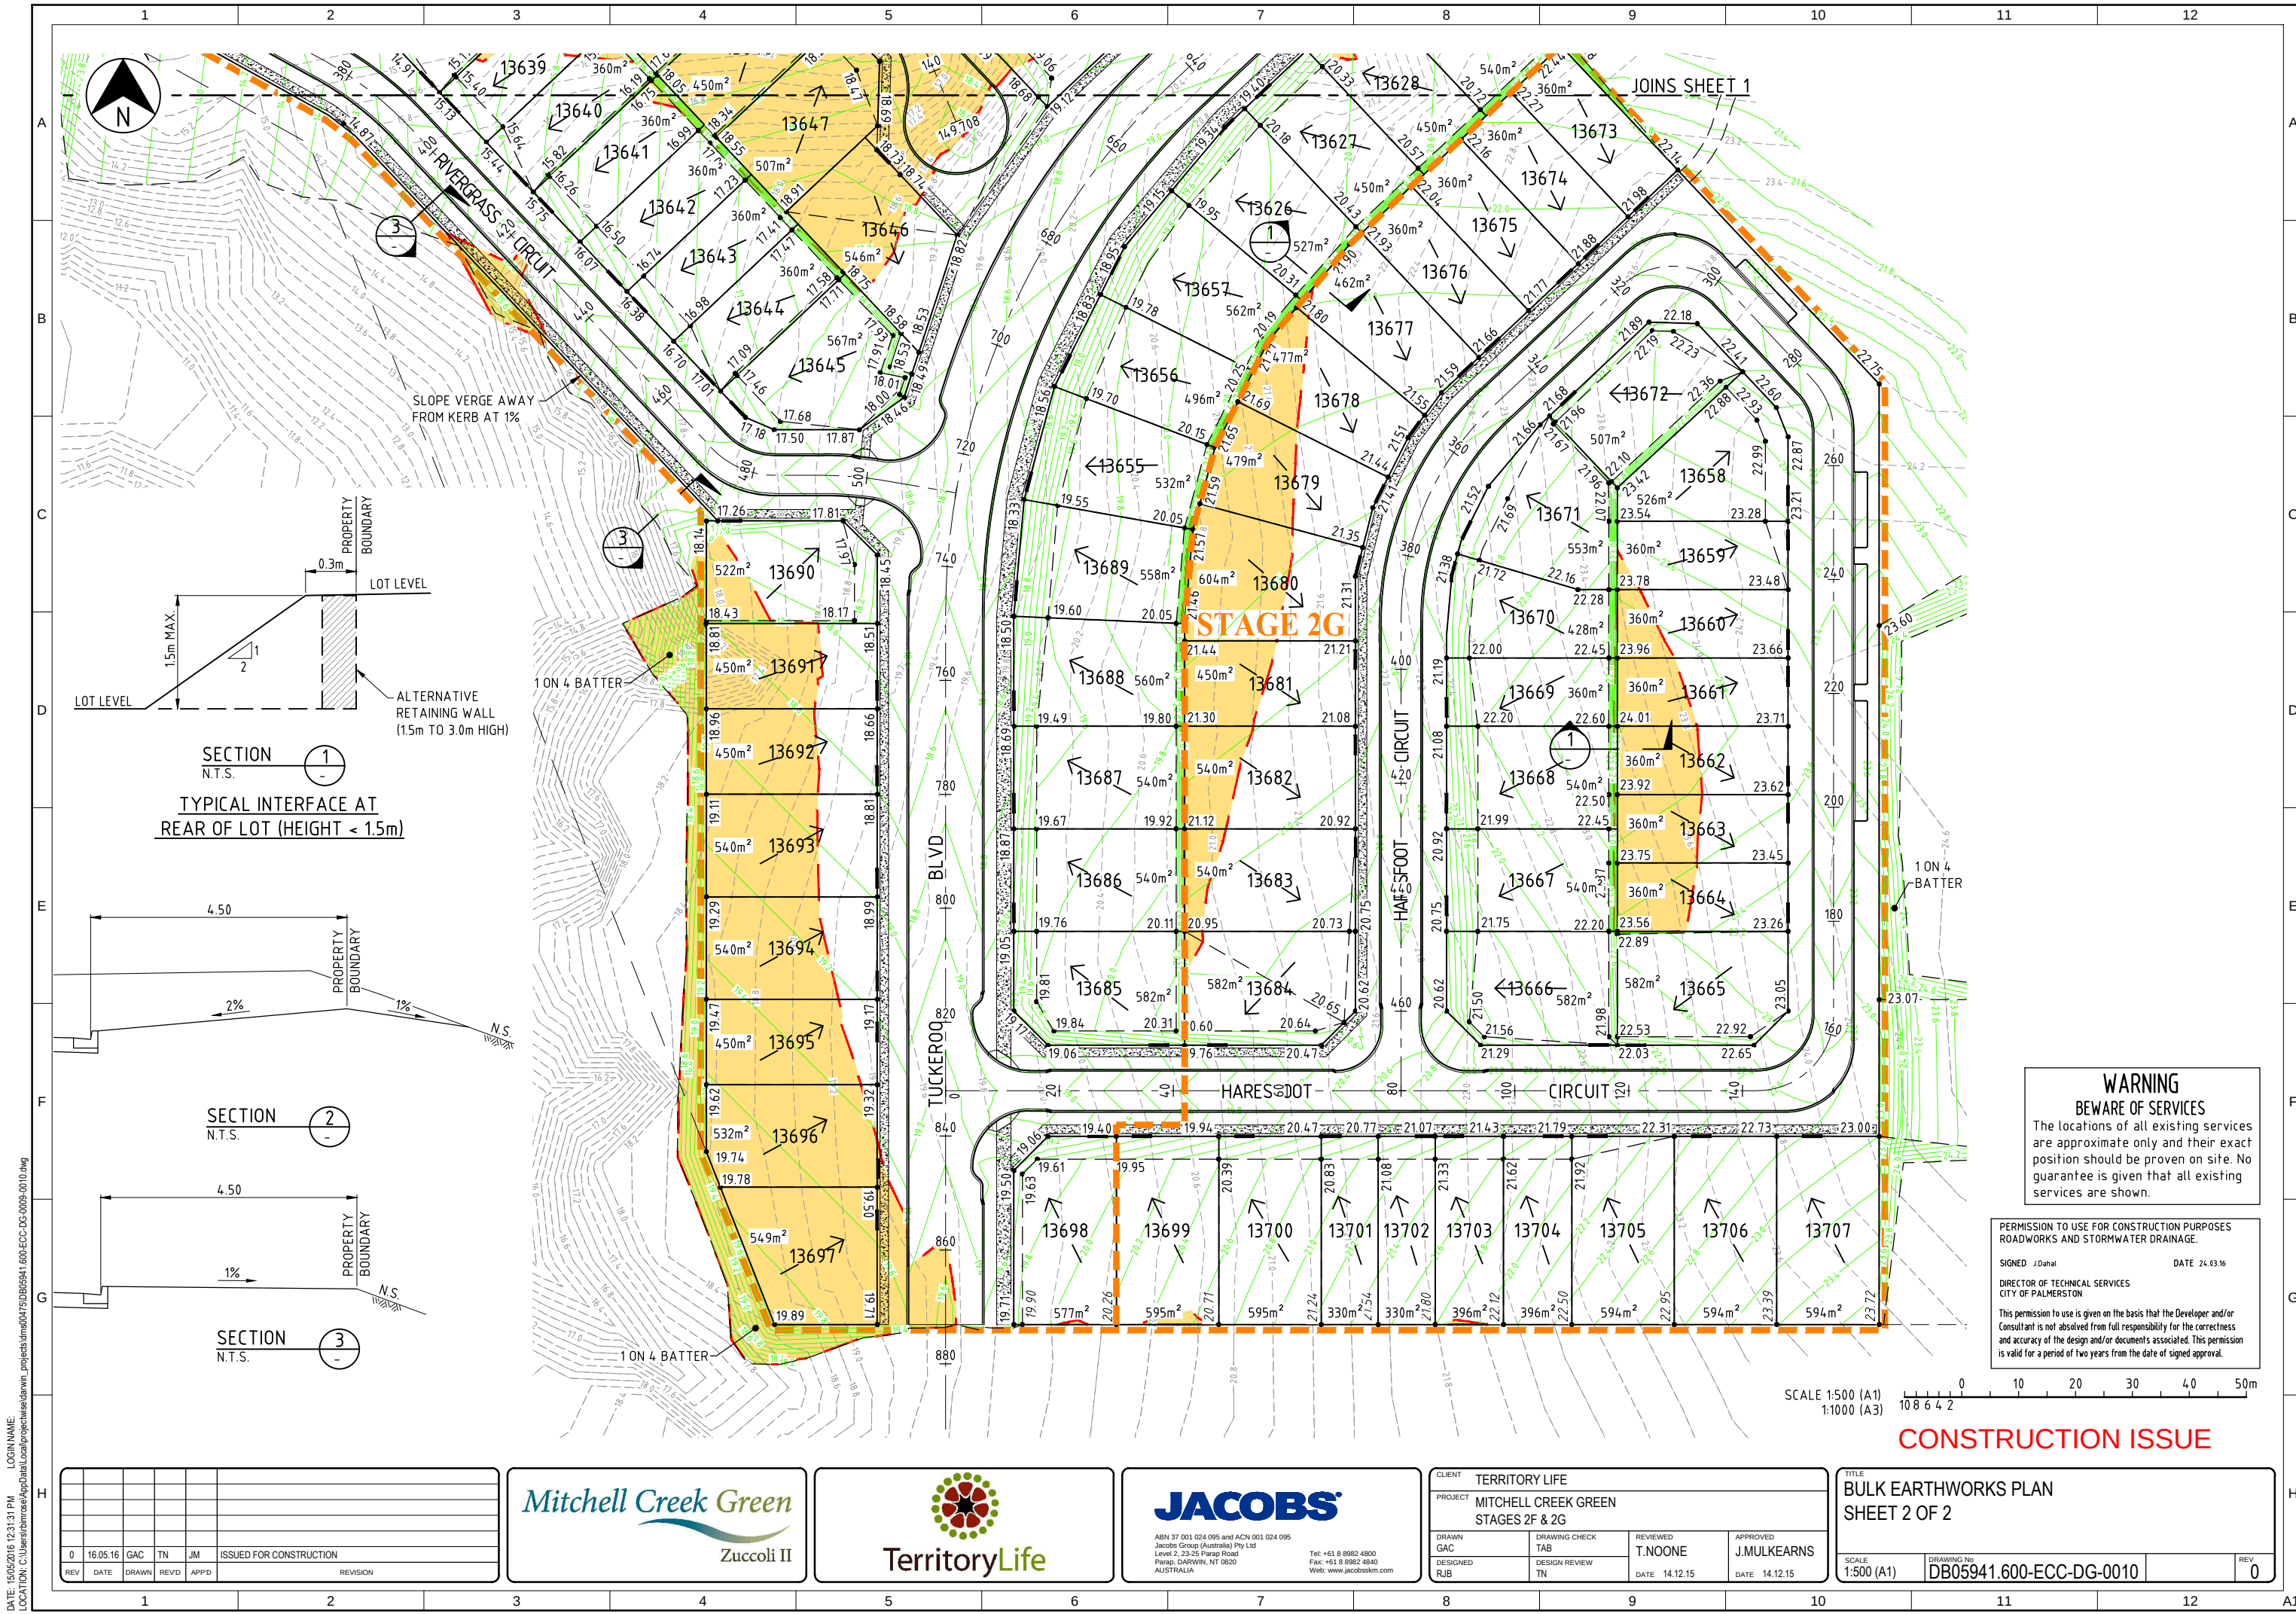

WARNING
BEWARE OF SERVICES
The locations of all existing services are approximate only and their exact position should be proven on site. No guarantee is given that all existing services are shown.

PERMISSION TO USE FOR CONSTRUCTION PURPOSES
ROADWORKS AND STORMWATER DRAINAGE.
SIGNED J. Doherty DATE 24.03.16
DIRECTOR OF TECHNICAL SERVICES
CITY OF PALMERSTON
This permission to use is given on the basis that the Developer and/or Consultant is not absolved from full responsibility for the correctness and accuracy of the design and/or documents associated. This permission is valid for a period of two years from the date of signed approval.

SCALE 1:500 (A1)
1:1000 (A3)
0 10 20 30 40 50m
10 8 6 4 2

CONSTRUCTION ISSUE

REV	DATE	DRAWN	REV'D	APP'D	REVISION
0	16.05.16	GAC	TN	JM	ISSUED FOR CONSTRUCTION



CLIENT TERRITORY LIFE			
PROJECT MITCHELL CREEK GREEN STAGES 2F & 2G			
DRAWN GAC	DRAWING CHECK TAB	REVIEWED T.NOONE	APPROVED J.MULKEARNS
DESIGNED RJB	DESIGN REVIEW TN	DATE 14.12.15	DATE 14.12.15

TITLE BULK EARTHWORKS PLAN SHEET 2 OF 2			
SCALE 1:500 (A1)	DRAWING No DB05941.600-ECC-DG-0010	REV 0	